
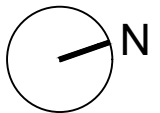


MURO DE PLACAS  
132,00 x 2,20 m

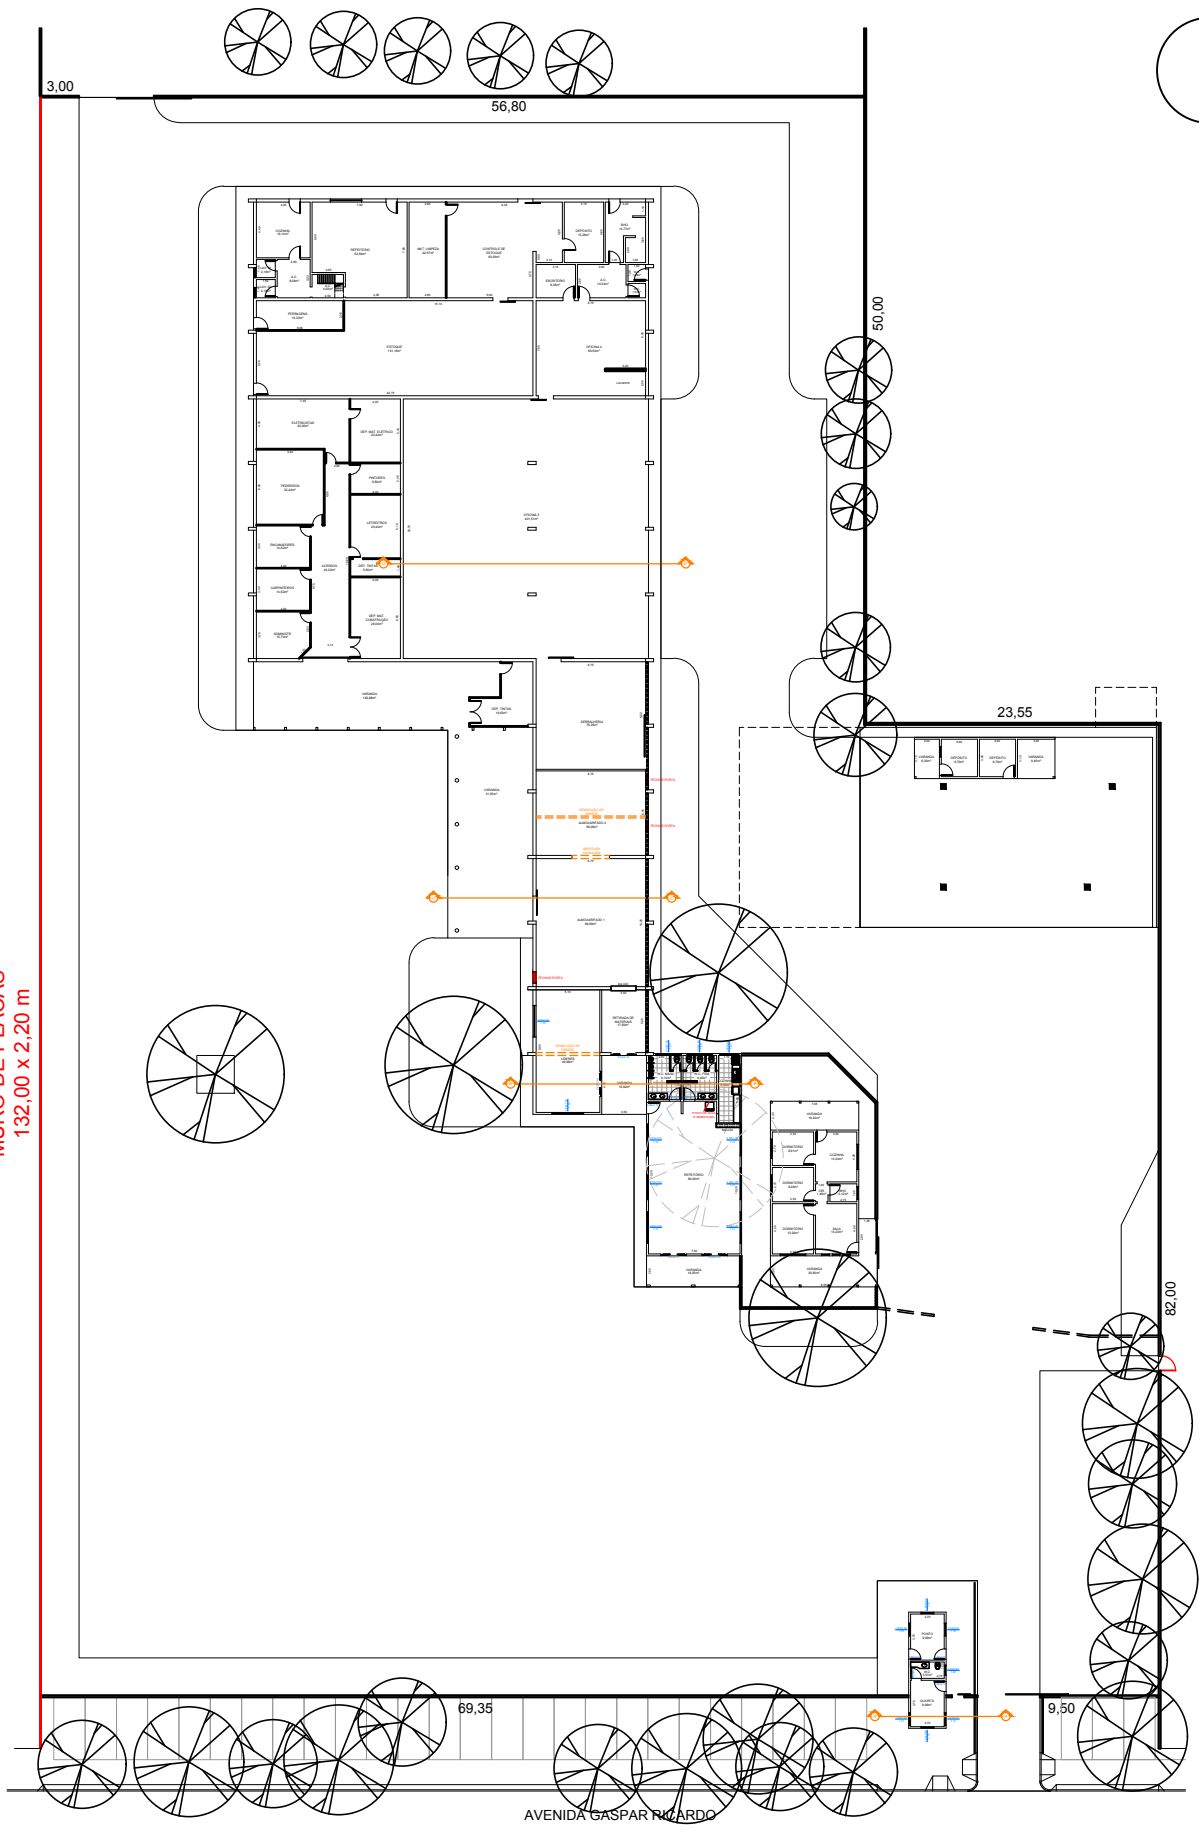

C:\Users\Parata\Para\Documents\WR\Nova Logo do Planejamento\logo 123.jpg