



TESOURARIA
ESCALA 1:50

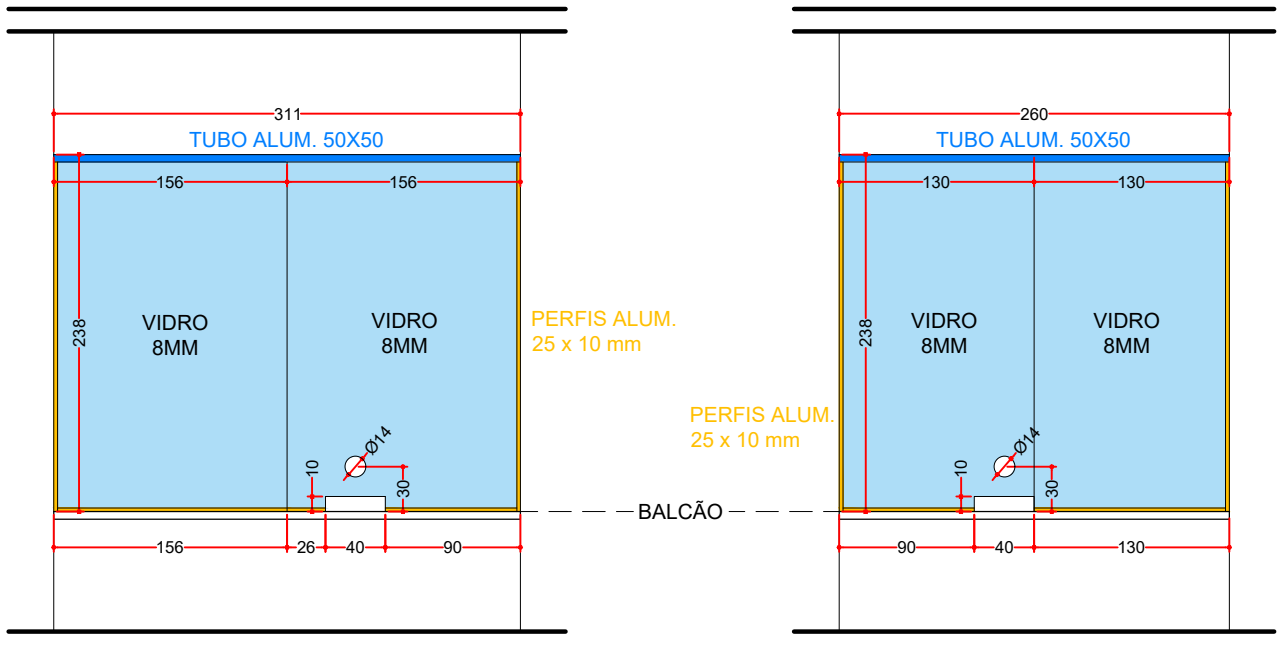

TELEFONISTA / PROTOCOLO
ESCALA 1:50

R.H.
ESCALA 1:50

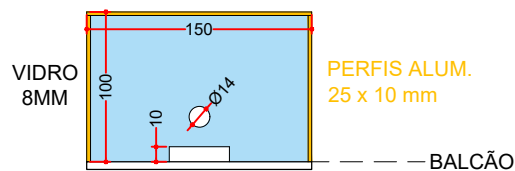

BALCÃO (09 UNIDADES)
ESCALA 1:50